


 
 
 





 


Site Plan 1:1000

 

- Key:**
-  Existing Woodland
  -  Existing Trees
  -  Extra Heavy Standard Tree Planting  
(18-20cm extra heavy standard trees planted into prepared pits with tree guards)  
As specification Clauses Q31/200, 265, 280, 285, 500, 505B, 510, 512, 515, 526, 535, 566A & 576 and Detail Drawing No FK0627/D011
  -  Legacy Tree Planting  
(20-25cm semi mature trees planted into prepared proprietary planting pits with cast iron tree grilles, guards and feature paving)  
As specification Clauses Q31/200, 265, 280, 285, 500 & 505A and Detail Drawing No FK0627/D012
  -  Path Link to Carron Glen  
(1.5m wide whinstone path)  
As specification Clause Q23/130A and Detail Drawing No FK0627/D013
  -  Seating  
(Festival Seat by Marshalls, 1.8m long, set in feature paving at path edge)  
As specification Clause Q50/225 and Detail Drawing No FK0627/D004
  -  Interpretation Signage  
(Laminate panel set on lectern support Shelley Signs Type L2)  
As specification Clause N91/540.
  -  Entrance Signage  
(Laminate panel set on post support Shelley Signs Type V5)  
As specification Clause N91/520
  -  River Carron Footbridge  
(Steel parapet stripped back and repainted)  
As specification Section M60 and Detail Drawing No FK0627/D014
  -  Handrail to Stepped Ramp  
(Minor repair, rail stripped back and repainted)  
As specification Section M60 and Detail Drawing No FK0627/D014

 
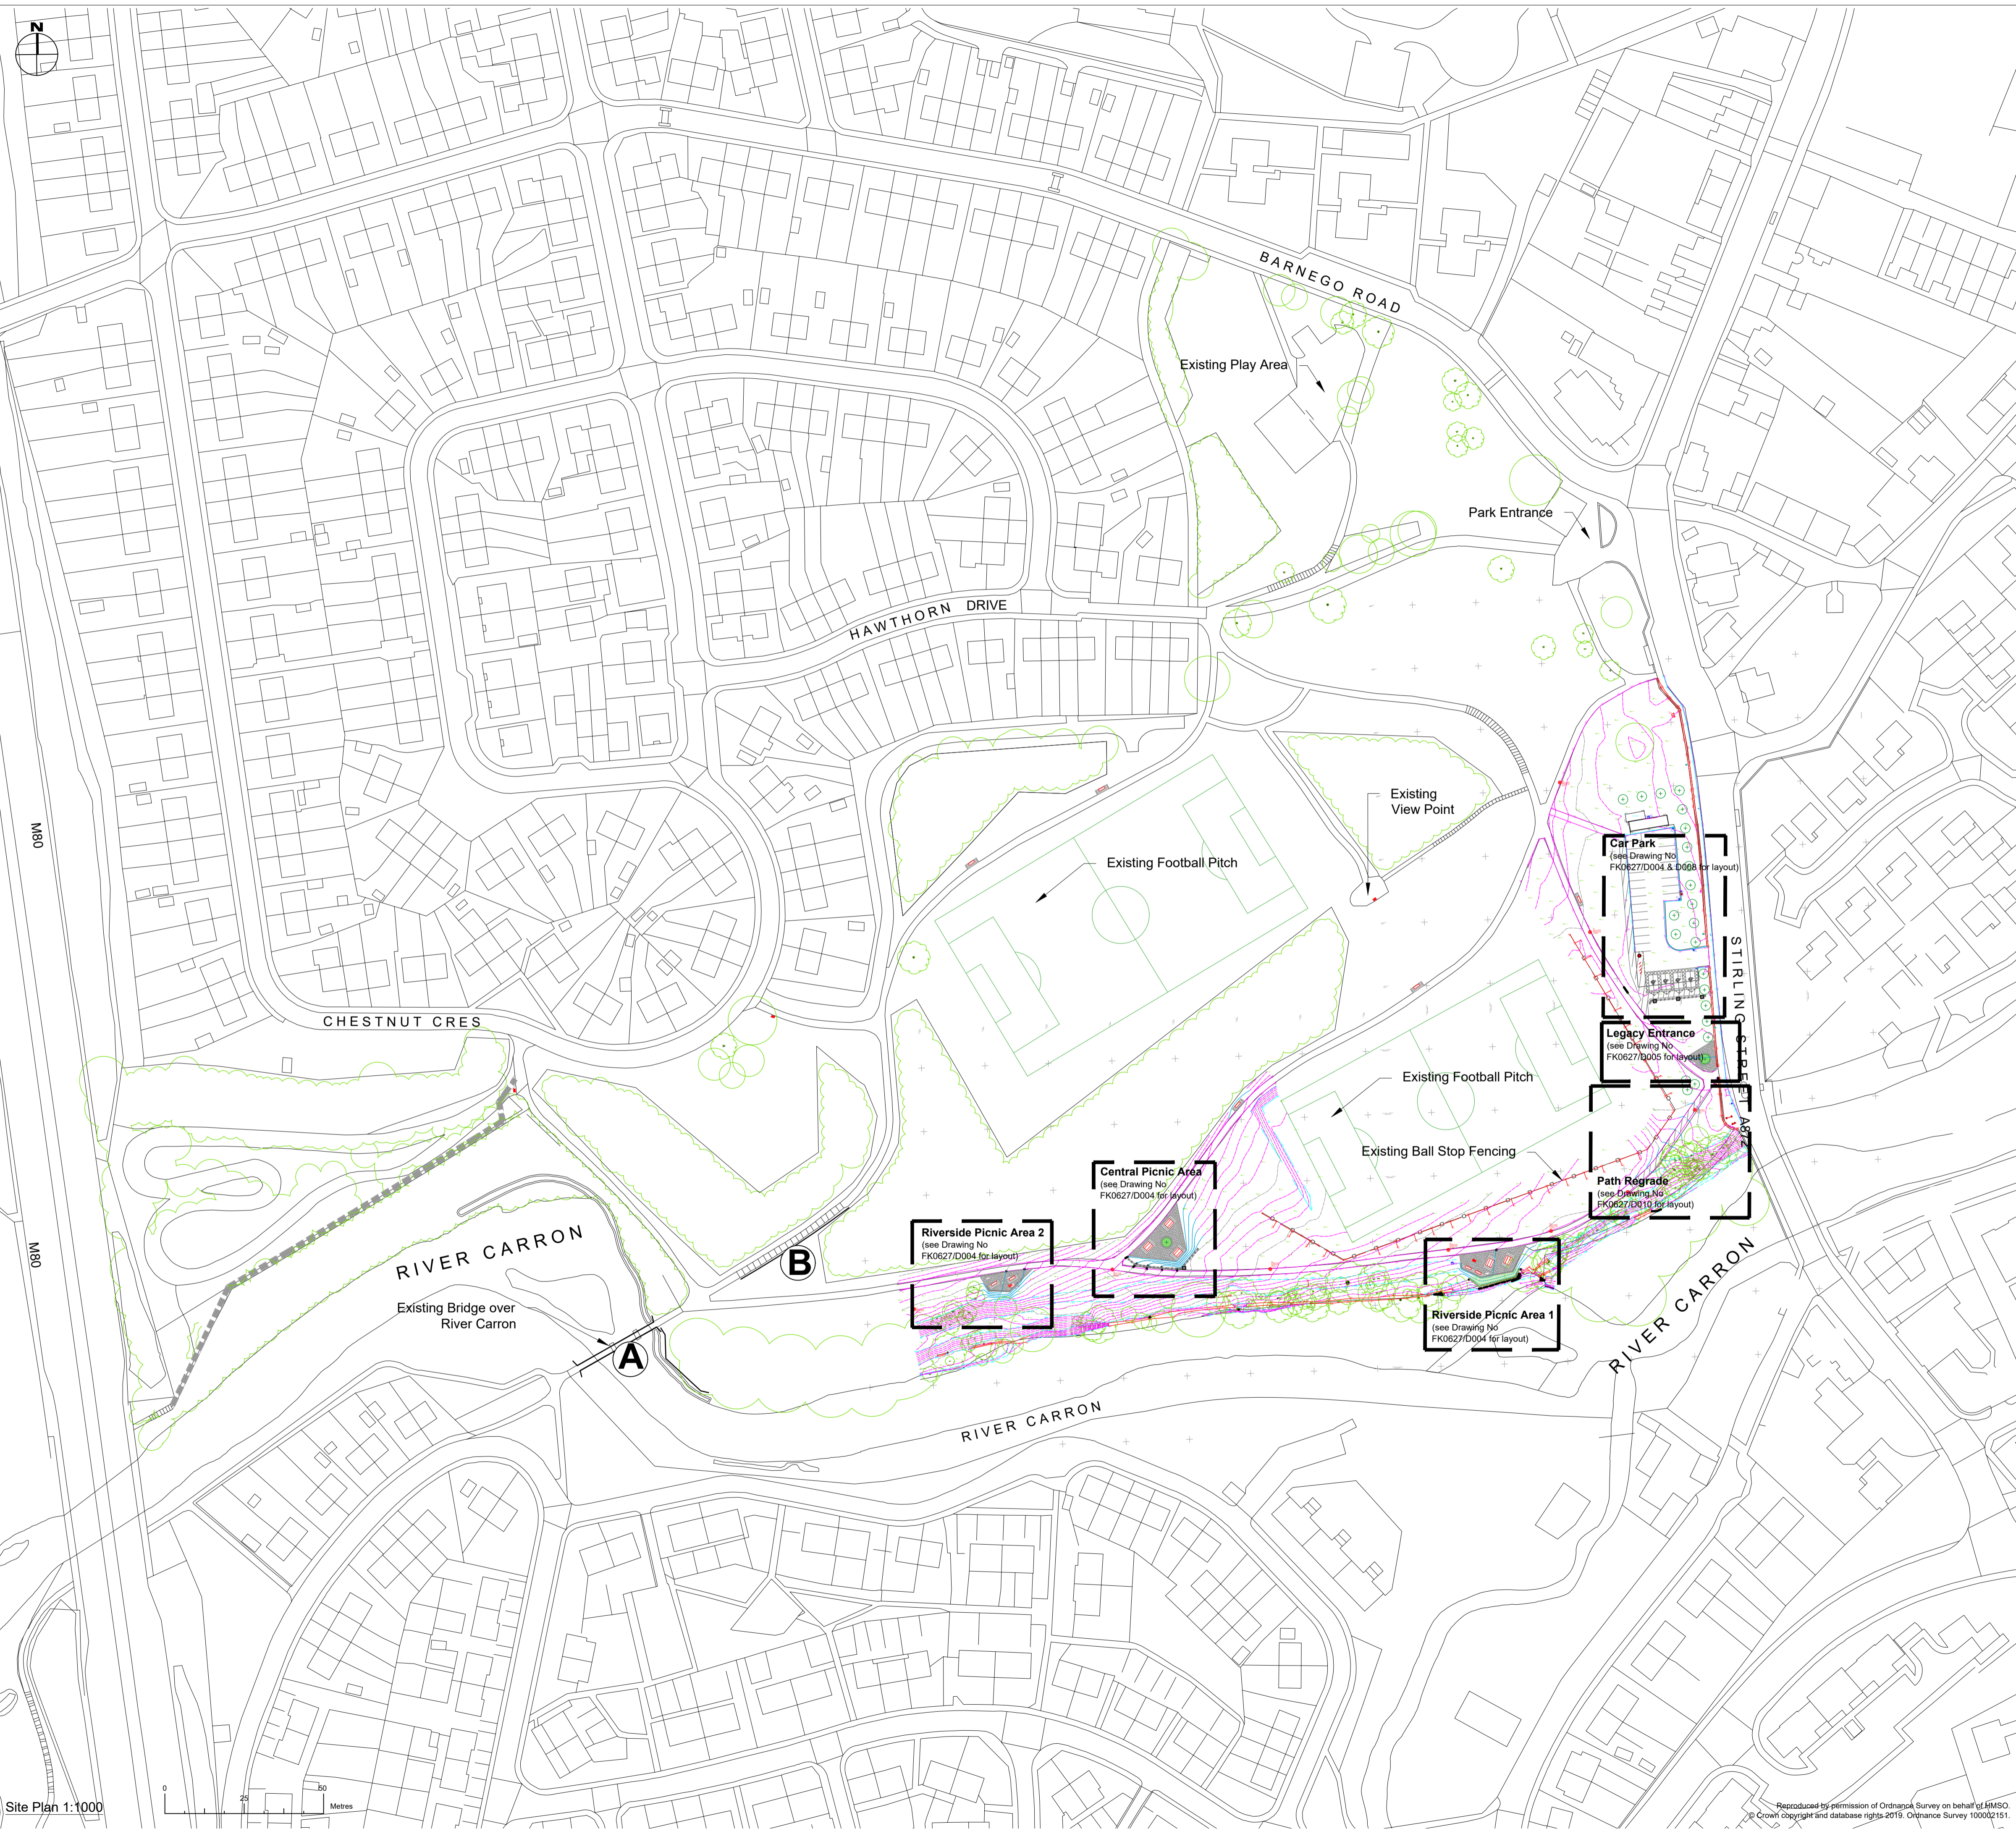
|                                  |                     |                  |          |          |
|----------------------------------|---------------------|------------------|----------|----------|
| A                                | September 2020      | Tender           | HB       | HB       |
| -                                | Sept 2019           | -                | TS       | HB       |
| Iss                              | Date                | Issue Notes      | Drawn by | Drawn by |
| Project<br>Herbshire Castle Park |                     |                  |          |          |
| Client<br>Falkirk Council        |                     |                  |          |          |
| Title<br>Landscape Masterplan    |                     |                  |          |          |
| Scale<br>1:1000 @ A1             |                     | Status<br>TENDER |          |          |
| Job No.<br>FK0627                | Drawing No.<br>D002 | Issue<br>A       |          |          |



Green Action Trust  
Hillhousebridge  
Shottskirk Road  
Shotts, ML7 4JS  
Tel. 01501 822015  
greenactiontrust.org

Reproduced by permission of Ordnance Survey on behalf of HMSO.  
© Crown copyright and database rights 2019. Ordnance Survey 100002151.