


- Key:**
- Existing Contour
  - Proposed Contour
  - HB Road Kerb  
(As Specification Clause Q10/110A and Detailed Drawing No FK0627/D009)
  - CS1 Channel  
(As Specification Clause Q10/110B and Detailed Drawing No FK0627/D009)
  - Flat top edging to footway - dims  
(As Specification Clause Q10/110 and Detailed Drawing No FK0627/D009)
  - Disabled Parking Area  
Porous paving with yellow thermoplastic hatching and disabled symbols.  
(As Specification Clause Q10/395 & Q24/115 and Detailed Drawing No FK0627/D008)
  - Asphalt Footway  
(As Specification Clause Q22/140 and Detailed Drawing No FK0627/D009)
  - Conservation Kerb (145x255mm)  
(As Specification Clause Q10/112 and Detailed Drawing No FK0627/D005)
  - Conservation Paving (450x450mm)  
(As Specification Clause Q25/120 and Detailed Drawing No FK0627/D005)
  - Bound Gravel Paving  
(As Specification Clause Q23/225 and Detailed Drawing No FK0627/D005)
  - Festival Picnic Table  
(As Specification Clauses Q50/225A & 230 and Detailed Drawing No FK0627/D005)
  - Tipstee Seat / Bench  
(As Specification Clause Q50/225 & 225B and Detailed Drawing No FK0627/D005)
  - Steel Handrail  
(As Specification Clause Q41/110 and Detailed Drawing No FK0627/D014)
  - French Drain  
(As Specification Clause R13/211A and Detailed Drawing No FK0627/D009)
  - Stone Filled Soakaway  
(As Specification Clause R13/620 and Detailed Drawing No FK0627/D009)
  - Extra Heavy Standard Tree Planting  
(18-20cm extra heavy standard trees planted into prepared pits with tree guards)  
As specification Clauses Q31/505B and Detail Drawing No FK0627/D011
  - Legacy Tree Planting  
(20-25cm semi mature trees planted into prepared pits with cast iron tree grilles, guards and feature paving)  
As specification Clause Q31/505A and Detail Drawing No FK0627/D012
  - Green Riverbank Retention  
As specification Clauses D20/590, 590A & 600 and Drawing No FK0627/D006
  - Amenity Grass Turf  
As specification Clause Q30/400
  - Pre Seeded Embankment Matting  
As specification Clause Q30/365 and Drawing No FK0627/D006
  - Interpretation Signage  
(Laminate panel set on lectern support)  
As specification Clause N91/540.
  - Entrance Signage  
(Laminate panel set on post support)  
As specification Clause N91/520.

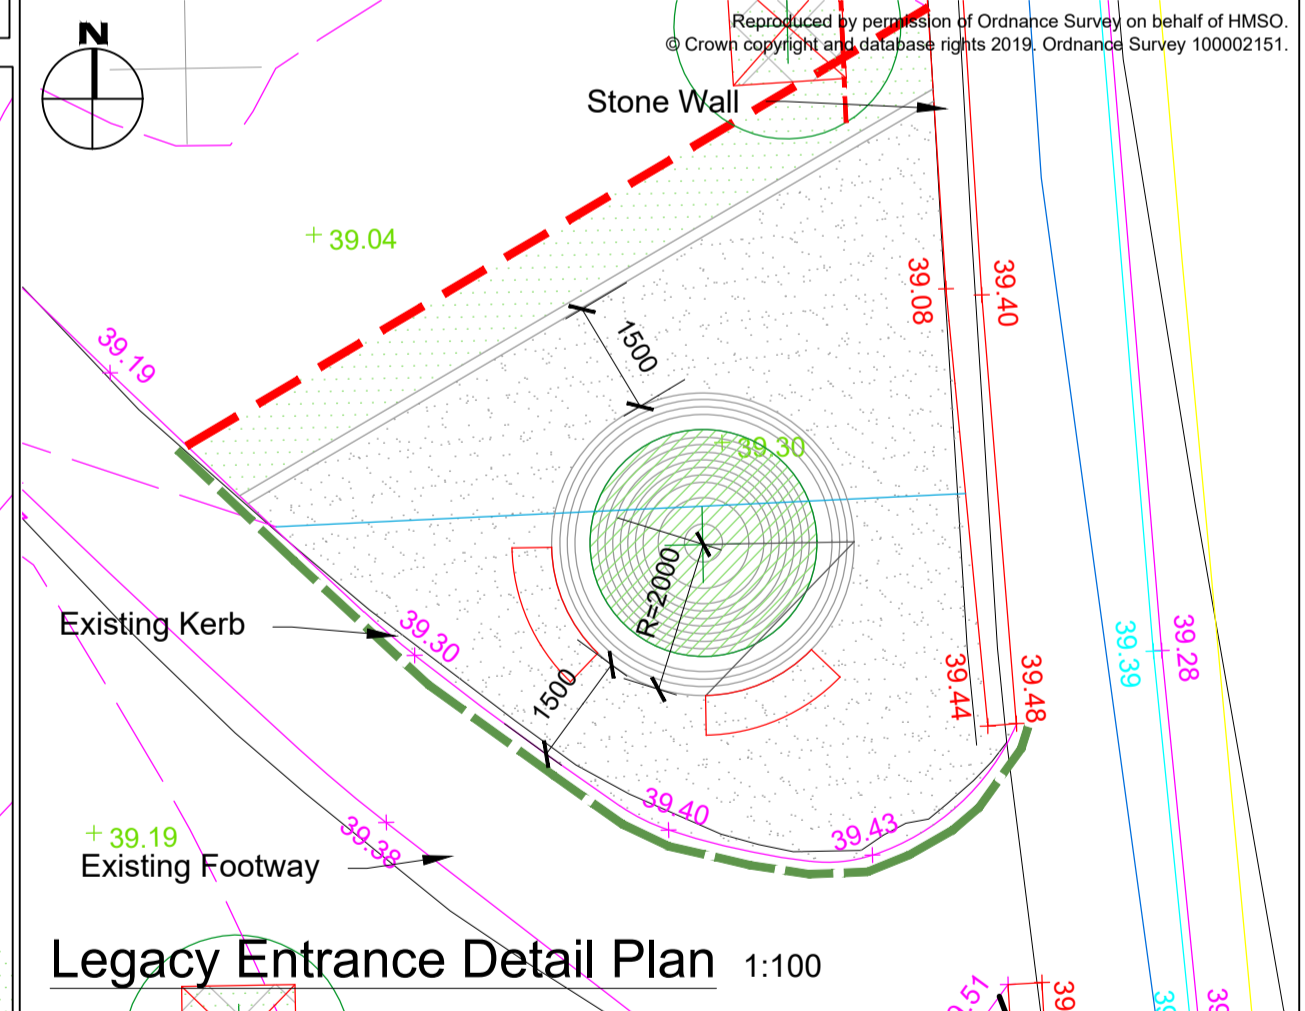

Existing Kerb

Existing Footway

Seating Detail Plan 1:100

September 2020	Tender	HB	HB
Iss Date	Issue Notes	Rev	By

Project  
Herbertshire Castle Park

Client  
Falkirk Council

Title  
Feature Area Detailed Layouts

Scale 1:100 @ A1	Status TENDER
Job No. FK0627	Drawing No. D004
	Issue A

Reproduced by permission of Ordnance Survey on behalf of HMSO. © Crown copyright and database rights 2019. Ordnance Survey 100002151.

**Green Action Trust**

Hillhousebridge  
Shotts, ML7 4JS  
Tel. 01501 822015  
greenactiontrust.org