




Cross Section G-G'

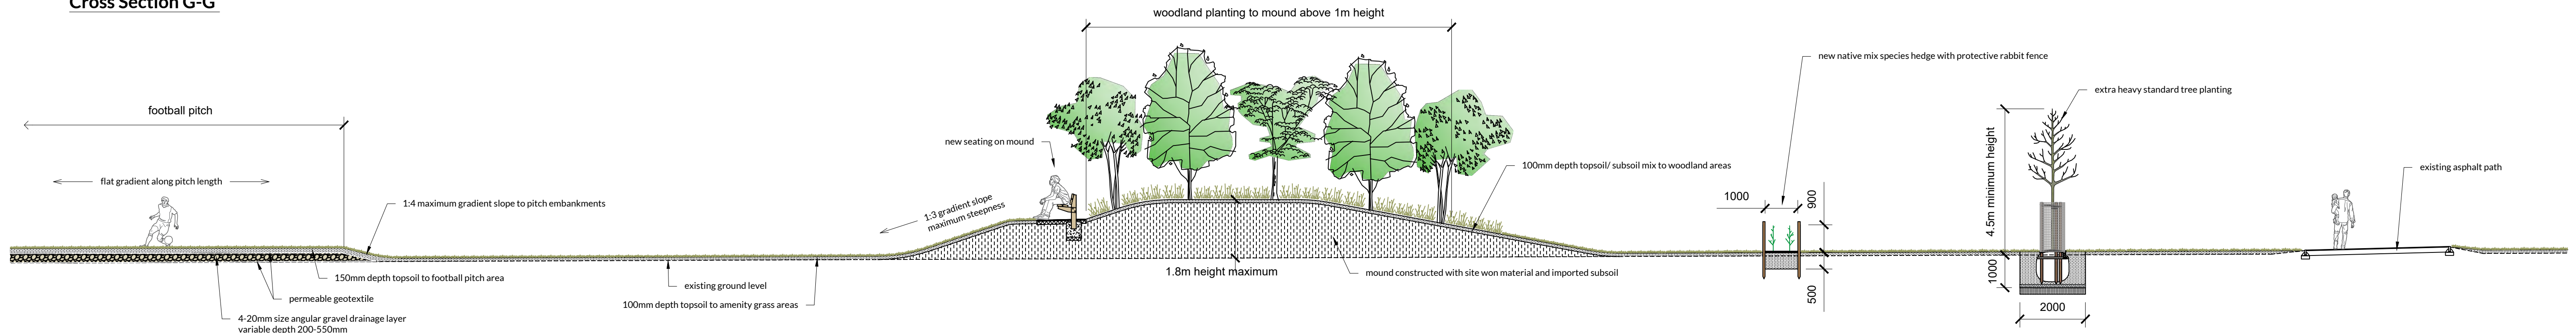


Cross Section H-H'

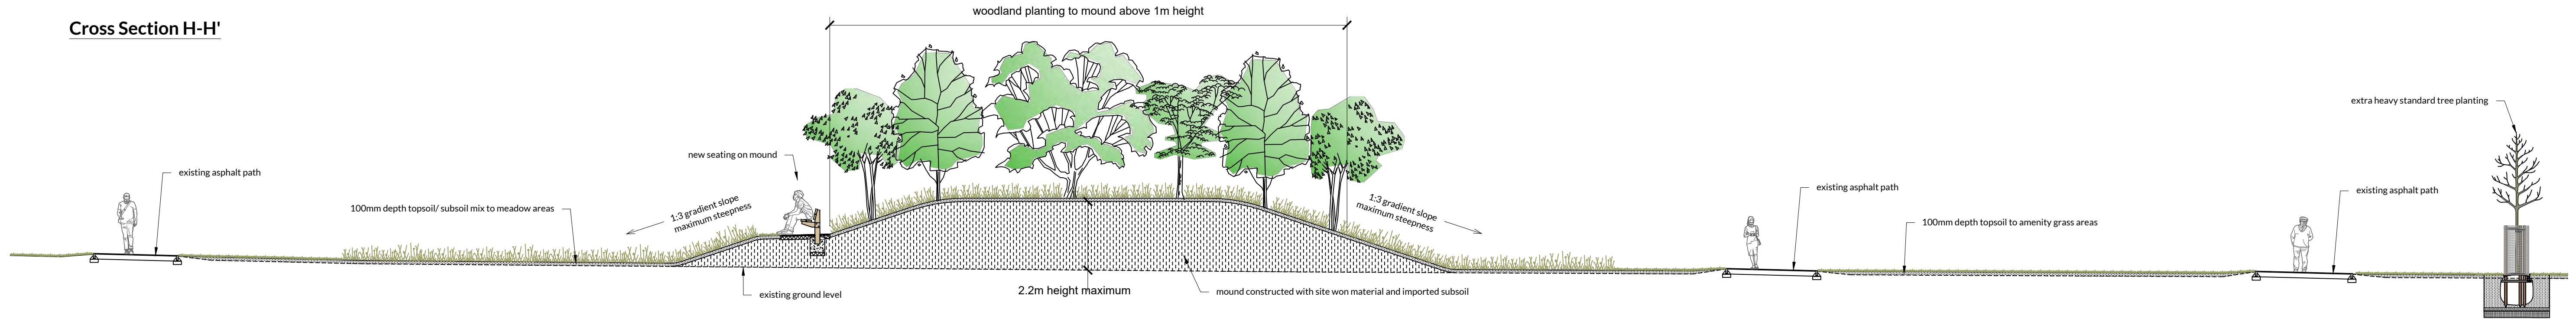


Section A-A' across pitch length

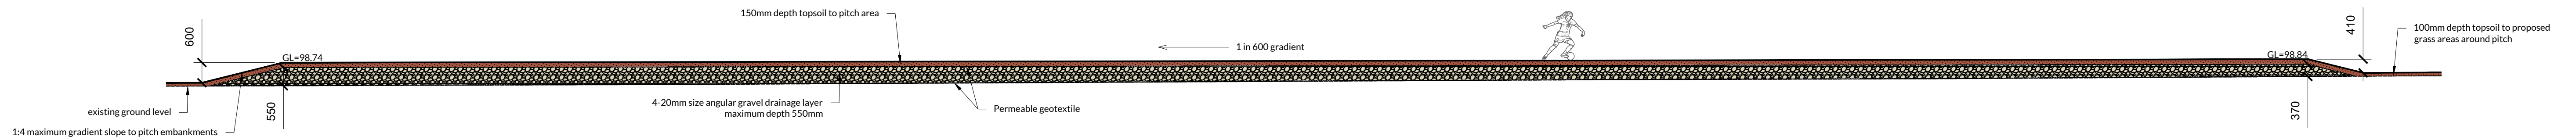


Section B-B' across pitch length

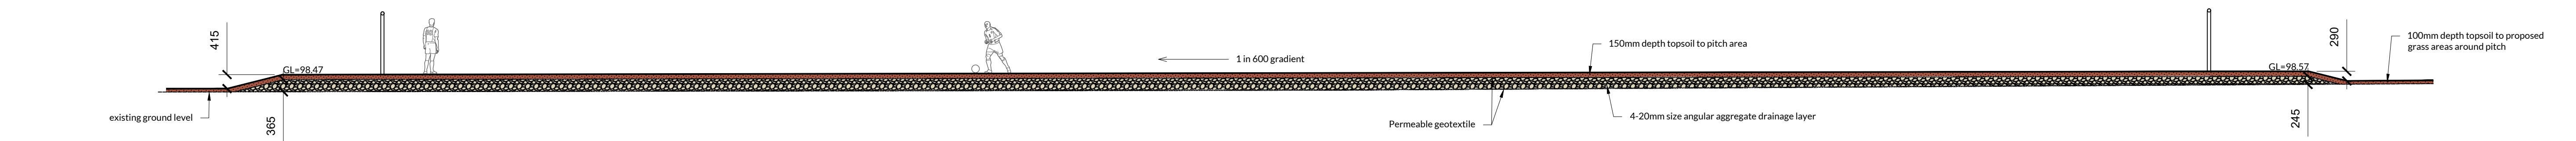


Section C-C' across pitch length

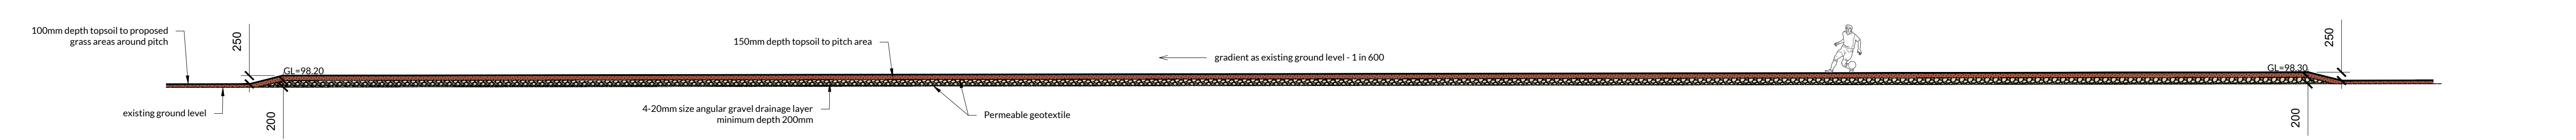


Section D-D' across pitch width

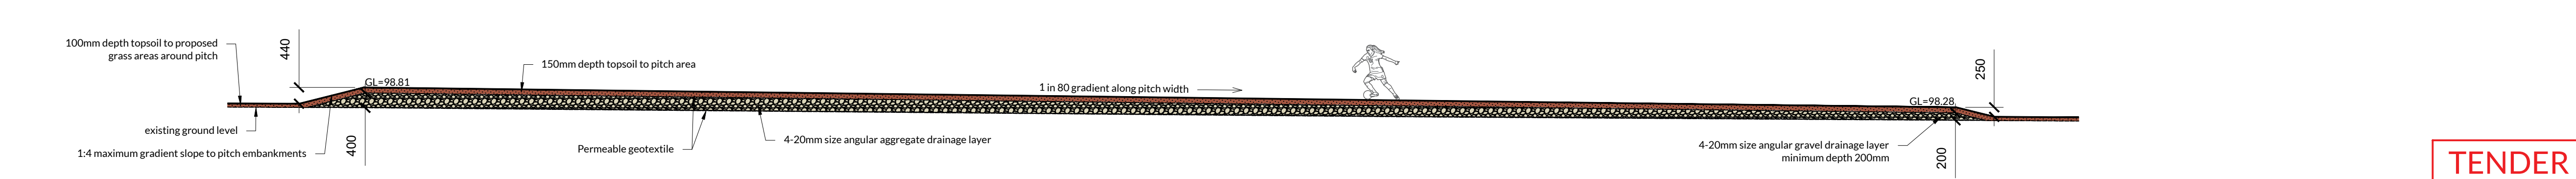

Section E-E' across pitch width

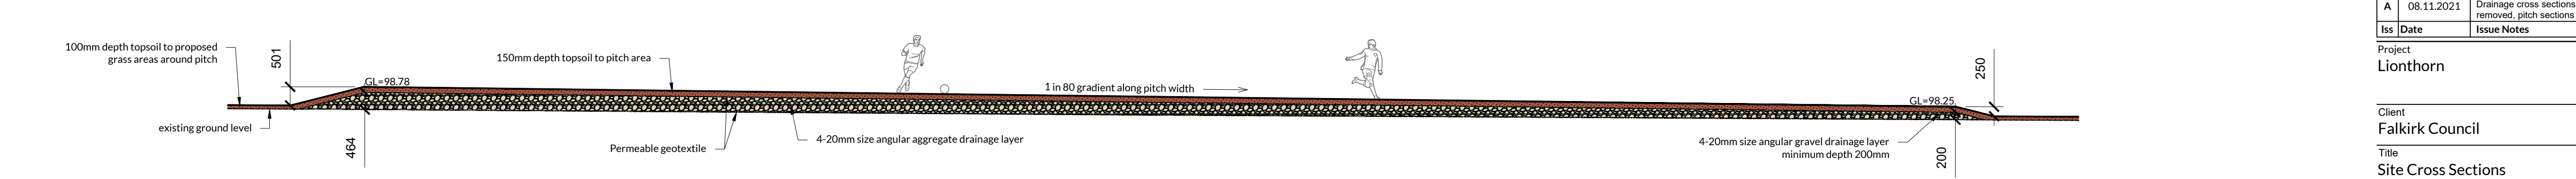

Section F-F' across pitch width

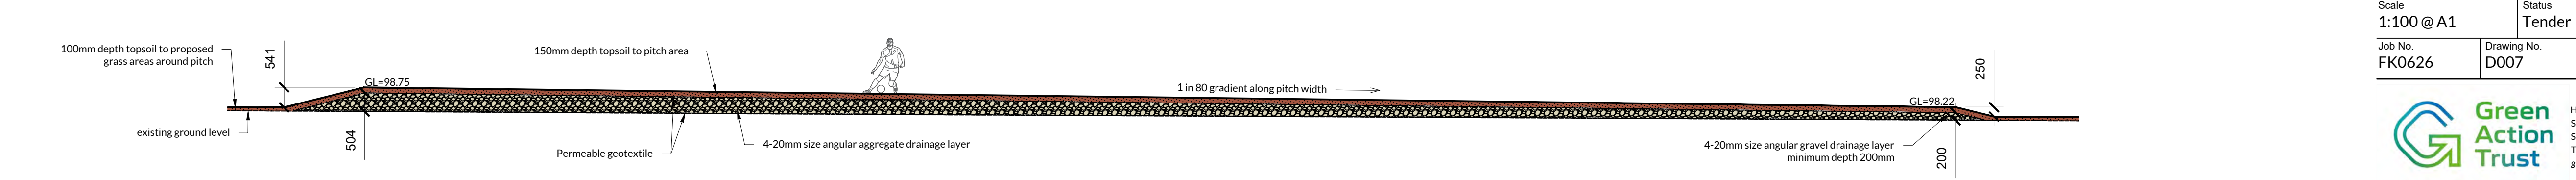

TENDER

A	08.11.2021	Drainage cross sections removed, pitch sections added	--	--
Iss	Date	Issue Notes	Drawn By	Checked By
Project Lionthorn				
Client Falkirk Council				
Title Site Cross Sections				
Scale 1:100 @ A1	Status Tender			
Job No. FK0626	Drawing No. D007	Issue A		