



Legend:


- Path_upgrade
- Tree_remedial_works
- Tree_remove
- Woodland_scrub_control
- Site_Boundary



Project: Polmont Woodland Estate Management


Title: Compartment 11

Drawing No: LP005

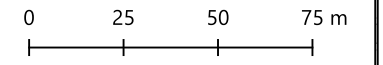


Page Size: A4 **Scale:** 1:2,000

© Crown copyright and database rights (2023)
Ordnance Survey Licence No. 100002151

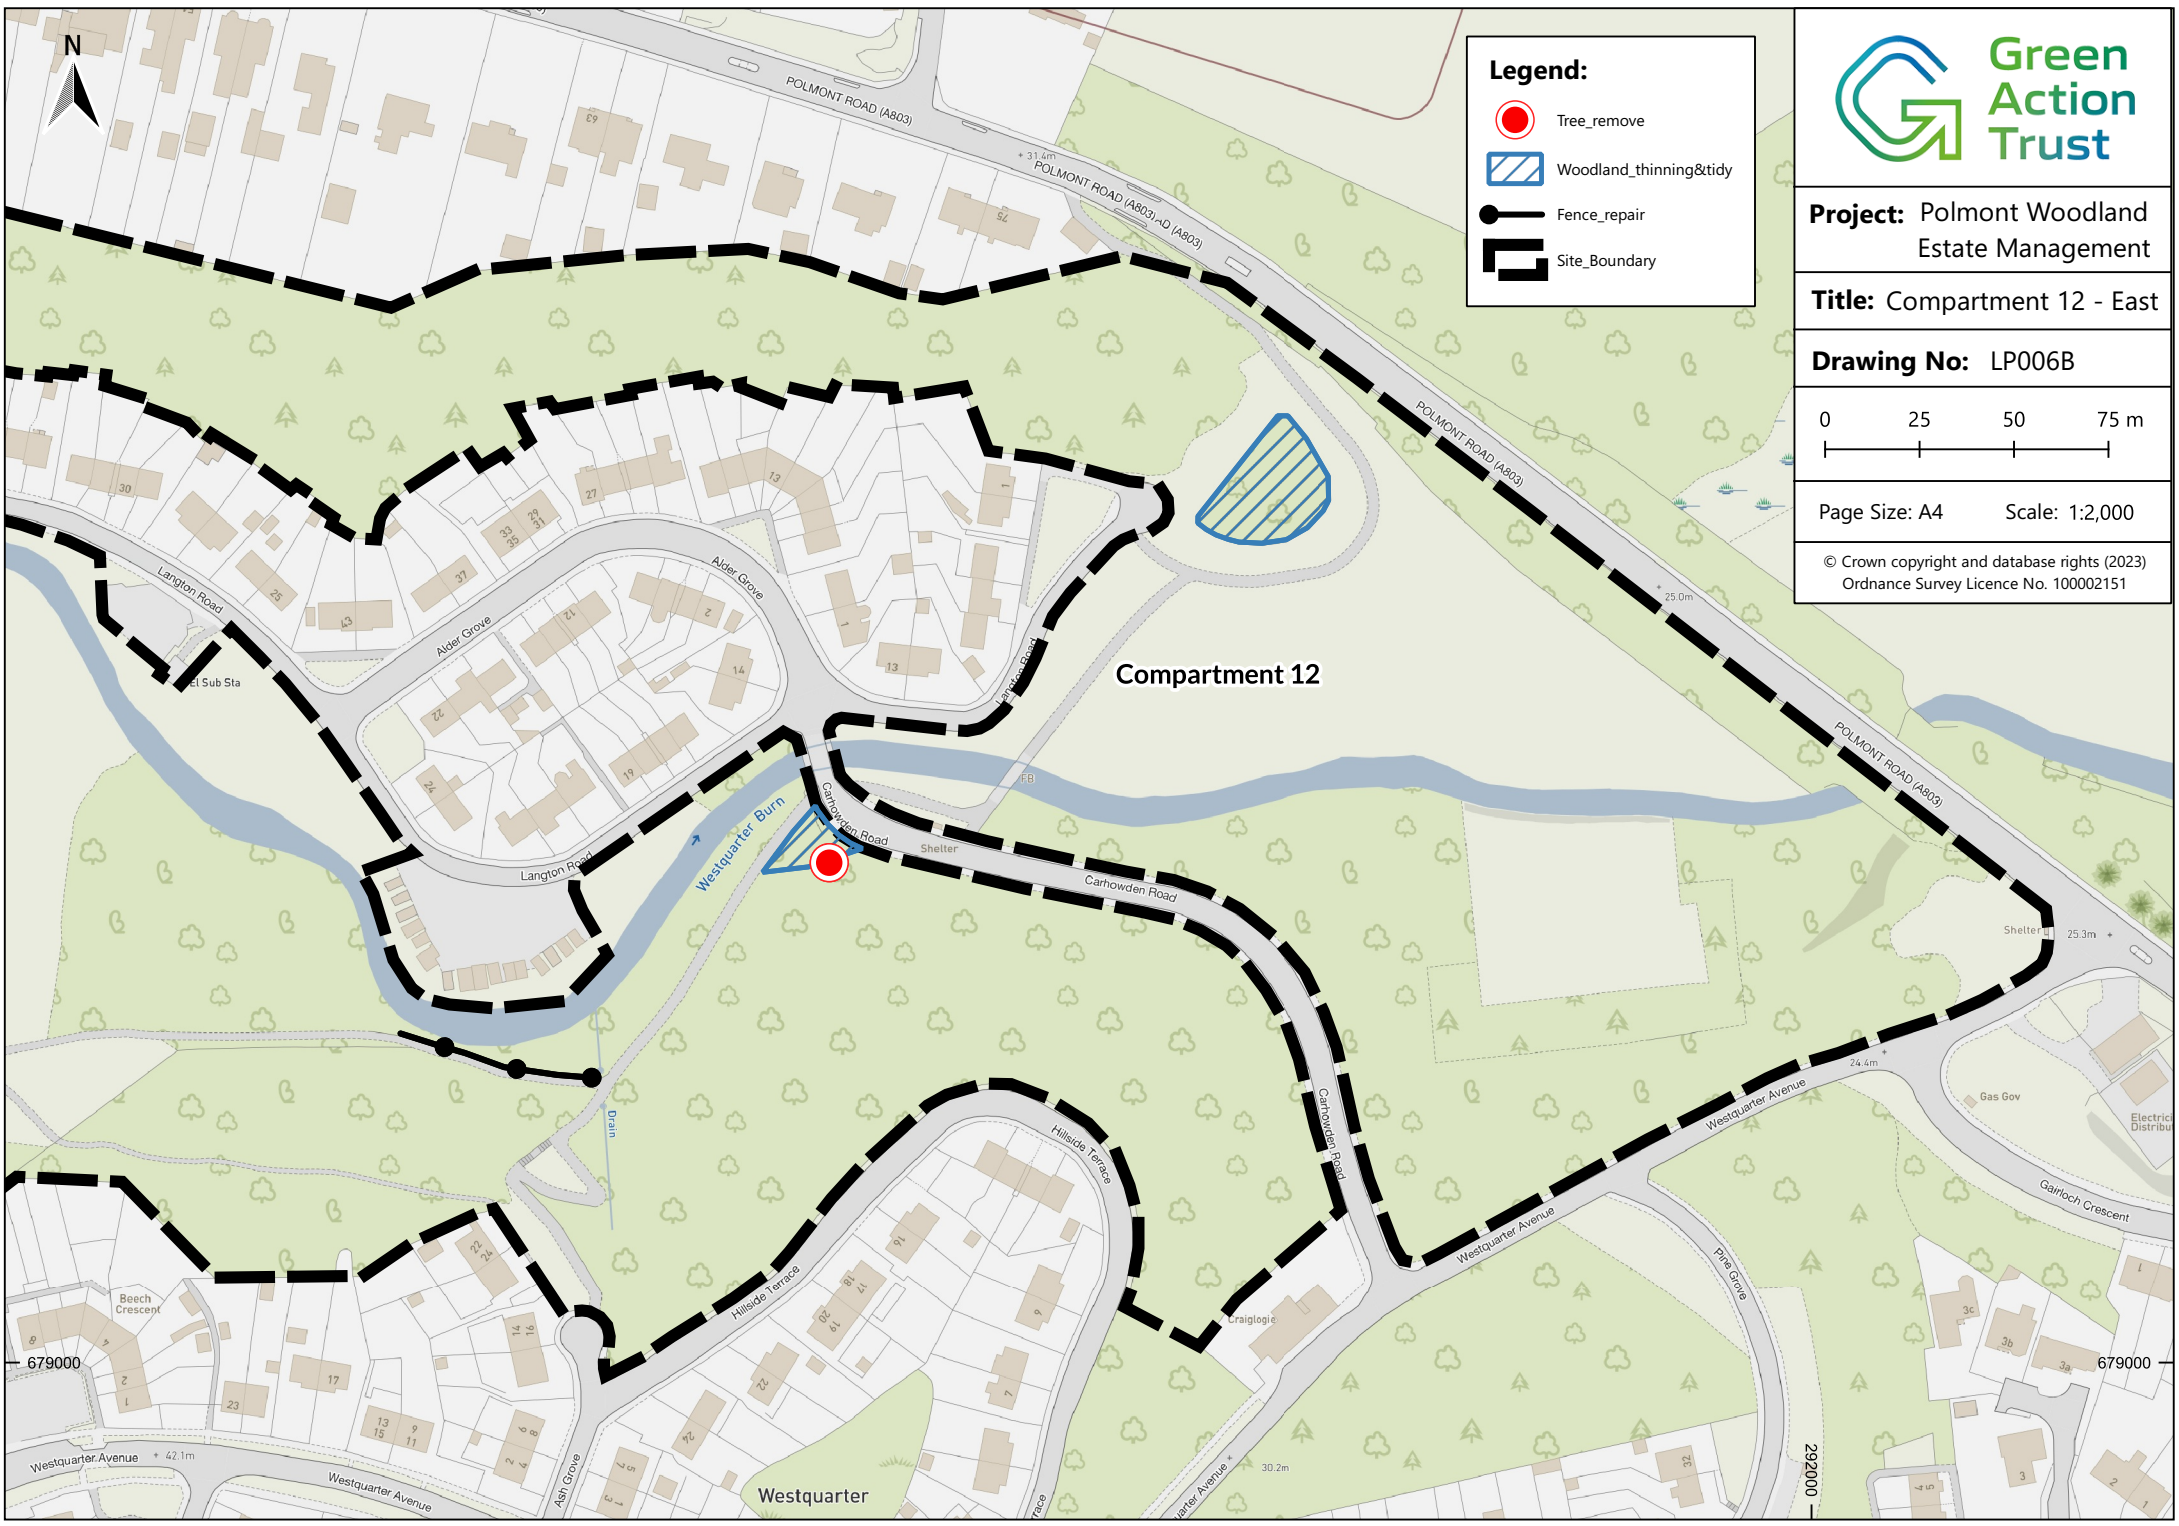

Legend:


-  Tree_remove
-  Woodland_thinning&tidy
-  Fence_repair
-  Site_Boundary



Project: Polmont Woodland Estate Management


Title: Compartment 12 - East

Drawing No: LP006B

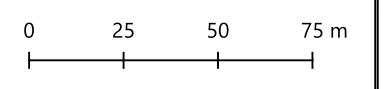


Page Size: A4 Scale: 1:2,000

© Crown copyright and database rights (2023)
Ordnance Survey Licence No. 100002151

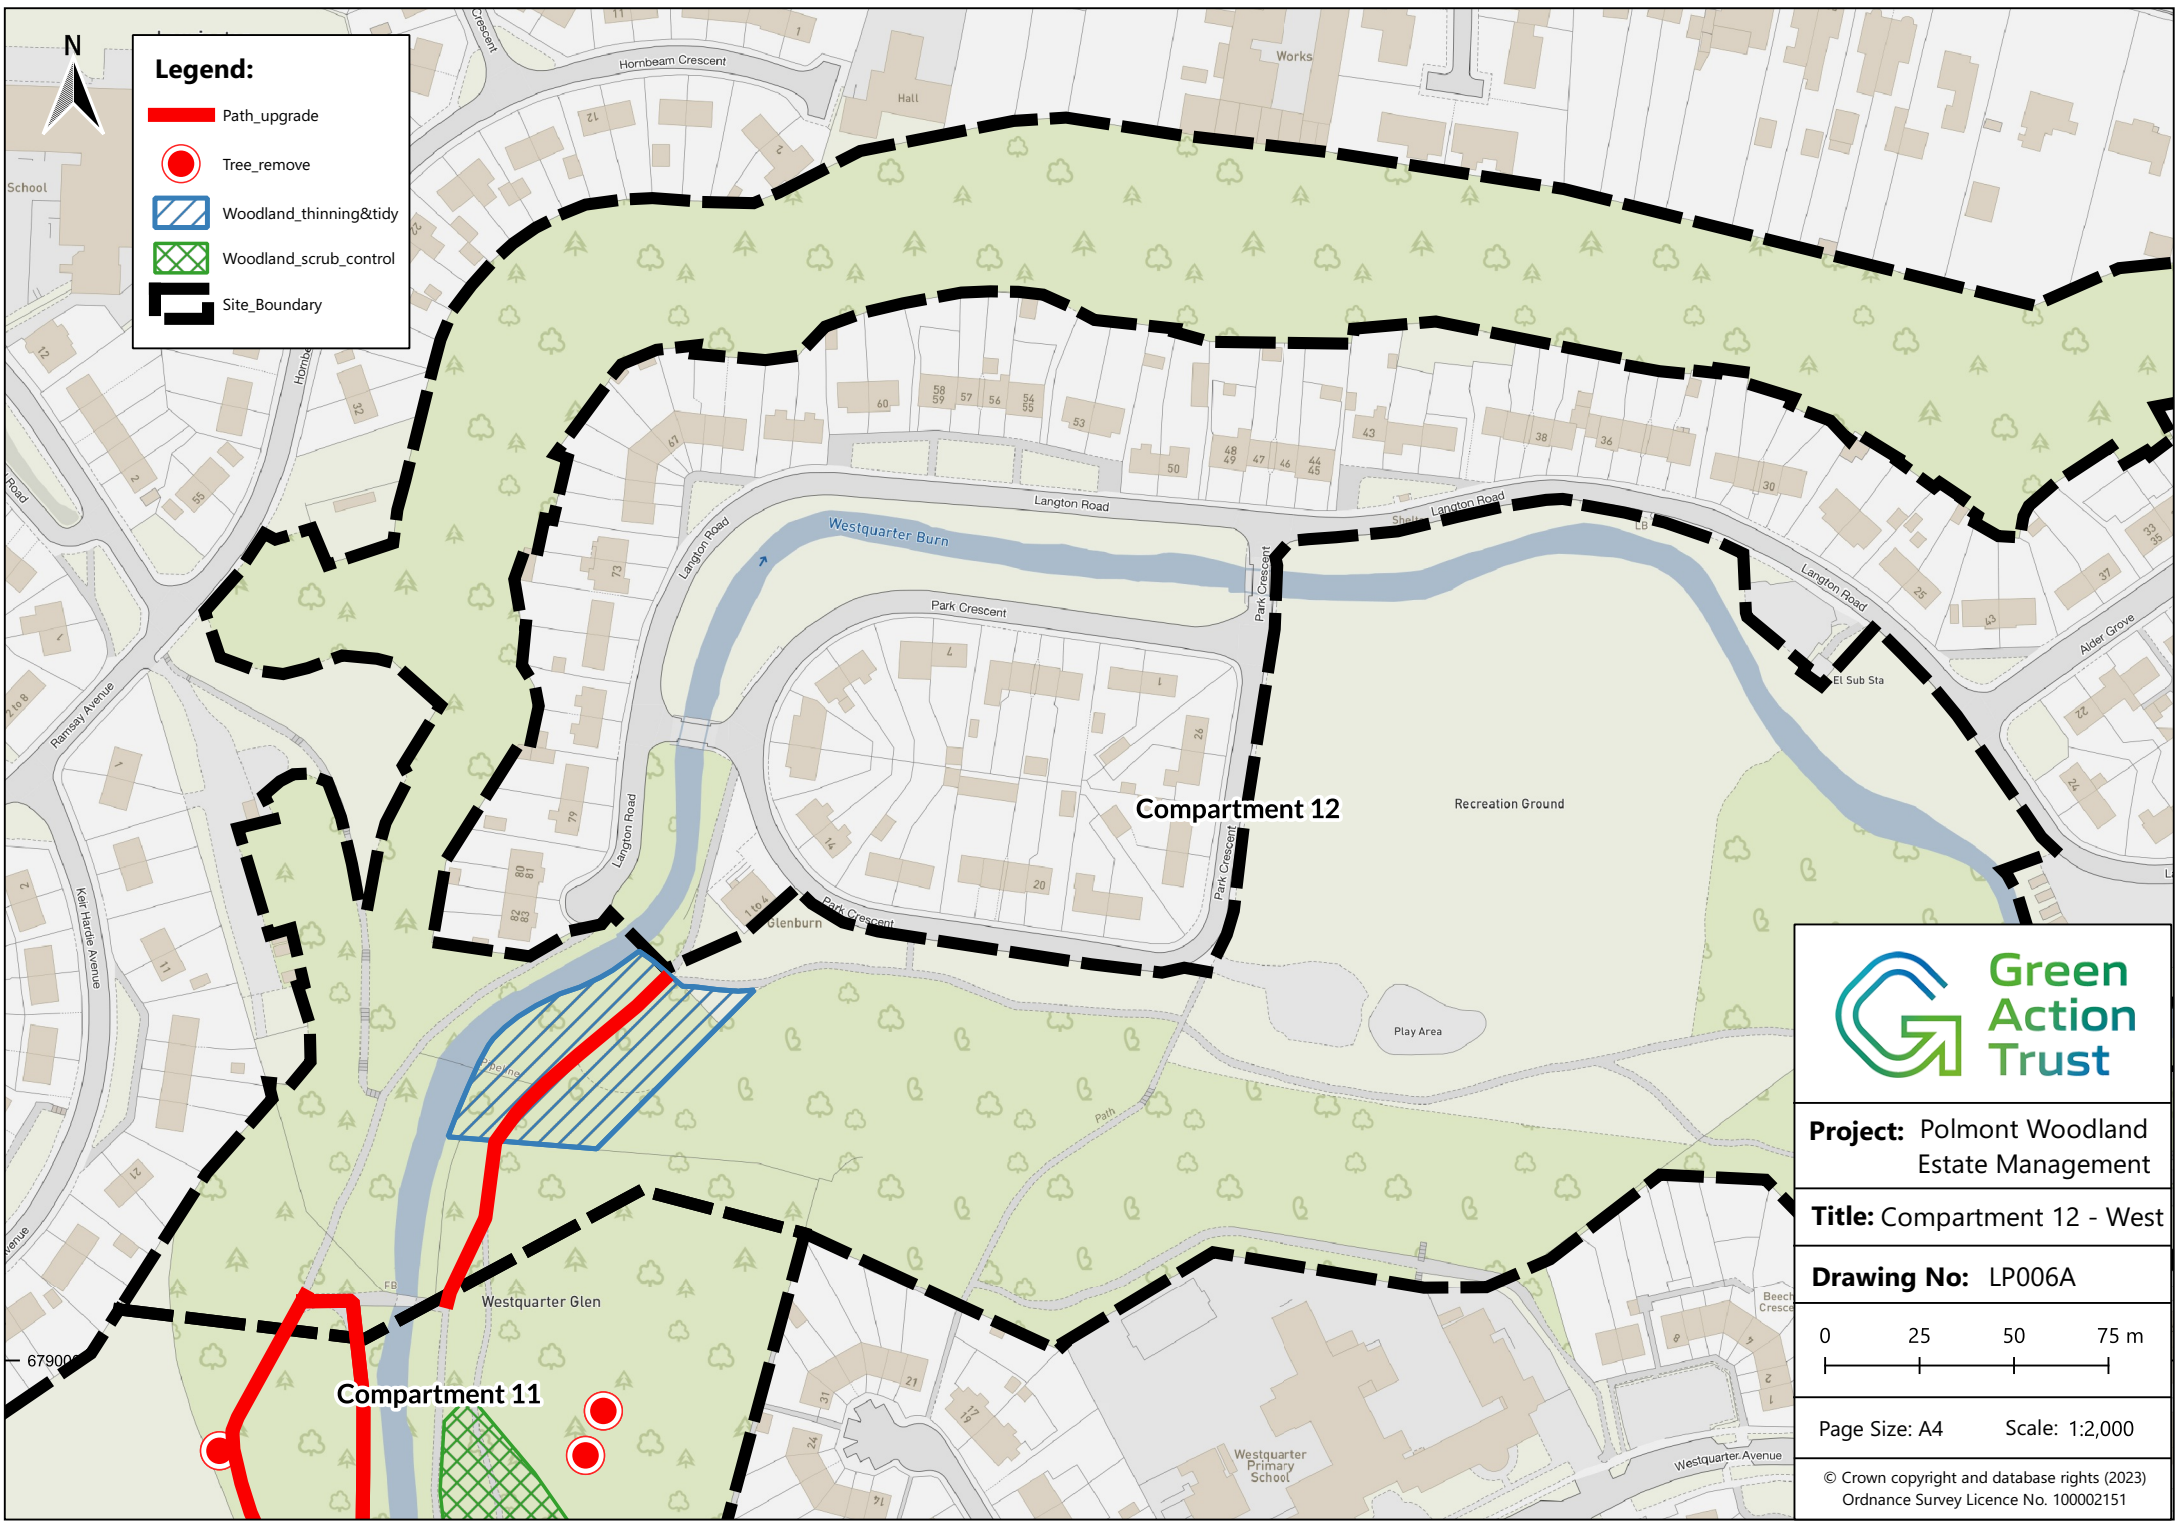

Legend:

- Path_upgrade
- Tree_remove
- Woodland_thinning&tidy
- Woodland_scrub_control
- Site_Boundary



**Green
Action
Trust**

Project: Polmont Woodland Estate Management

Title: Compartment 12 - West

Drawing No: LP006A

0255075 m

Page Size: A4 Scale: 1:2,000

© Crown copyright and database rights (2023)
Ordnance Survey Licence No. 100002151