


NODES	LENGTH (m)	WIDTH (m)	AREA (m2)
A - B	311	2.5	778
B-C	333	2.5	833
C-D	204	2.5	510
B-F	49	2.5	123
F-G	153	2.5	383
G-H	140	2.5	350
C-E	101	2.5	253
R-K	234	2.5	585
S-O	187	2.5	468
H-I	19	2.5	48
H-K	15	2.5	38
K-J	15	2.5	38
K-L	53	2.5	133
L-M	36	2.5	90
L-N	38	2.5	95
N-O	32	2.5	80
O-P	24	2.5	60
N-P	35	2.5	88
P-Q	4	2.5	10
TOTAL	1983		4958

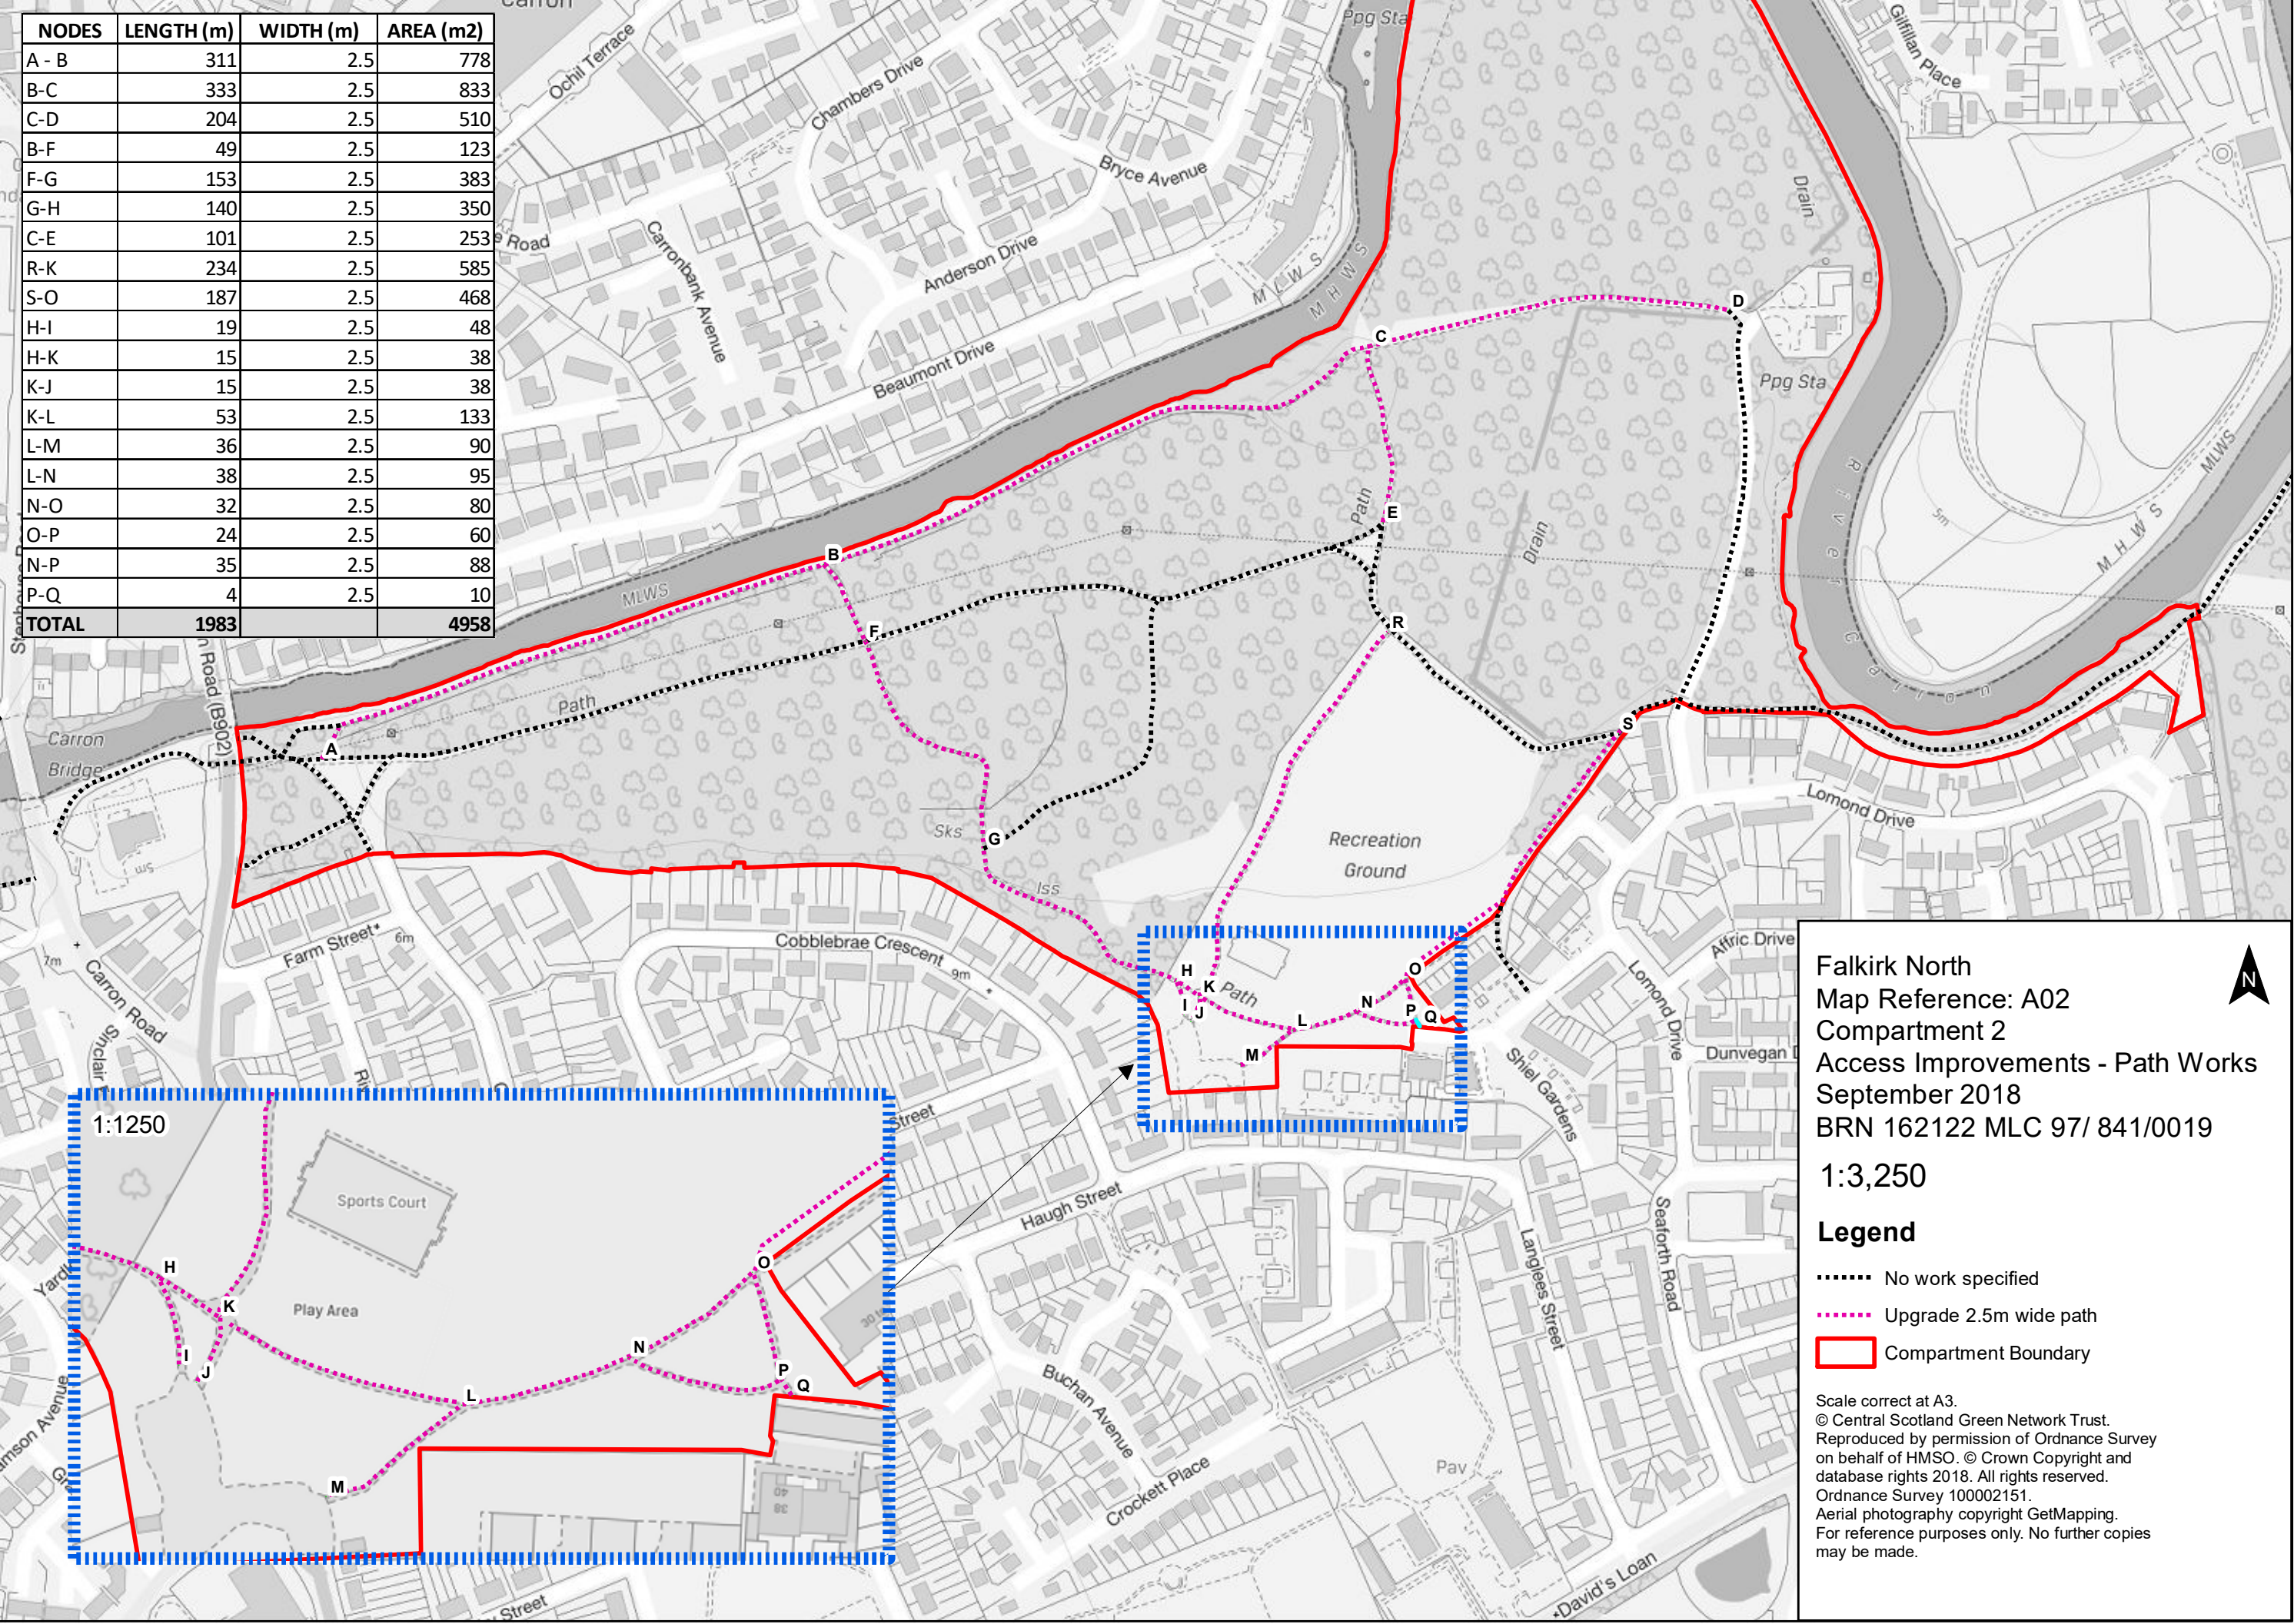

Falkirk North
 Map Reference: A02
 Compartment 2
 Access Improvements - Path Works
 September 2018
 BRN 162122 MLC 97/ 841/0019

1:3,250

Legend

- No work specified
- Upgrade 2.5m wide path
- ▭ Compartment Boundary

Scale correct at A3.
 © Central Scotland Green Network Trust.
 Reproduced by permission of Ordnance Survey
 on behalf of HMSO. © Crown Copyright and
 database rights 2018. All rights reserved.
 Ordnance Survey 100002151.
 Aerial photography copyright GetMapping.
 For reference purposes only. No further copies
 may be made.