
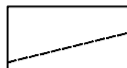



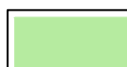
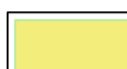


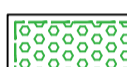

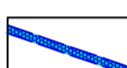
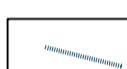

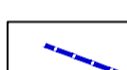

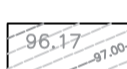
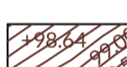

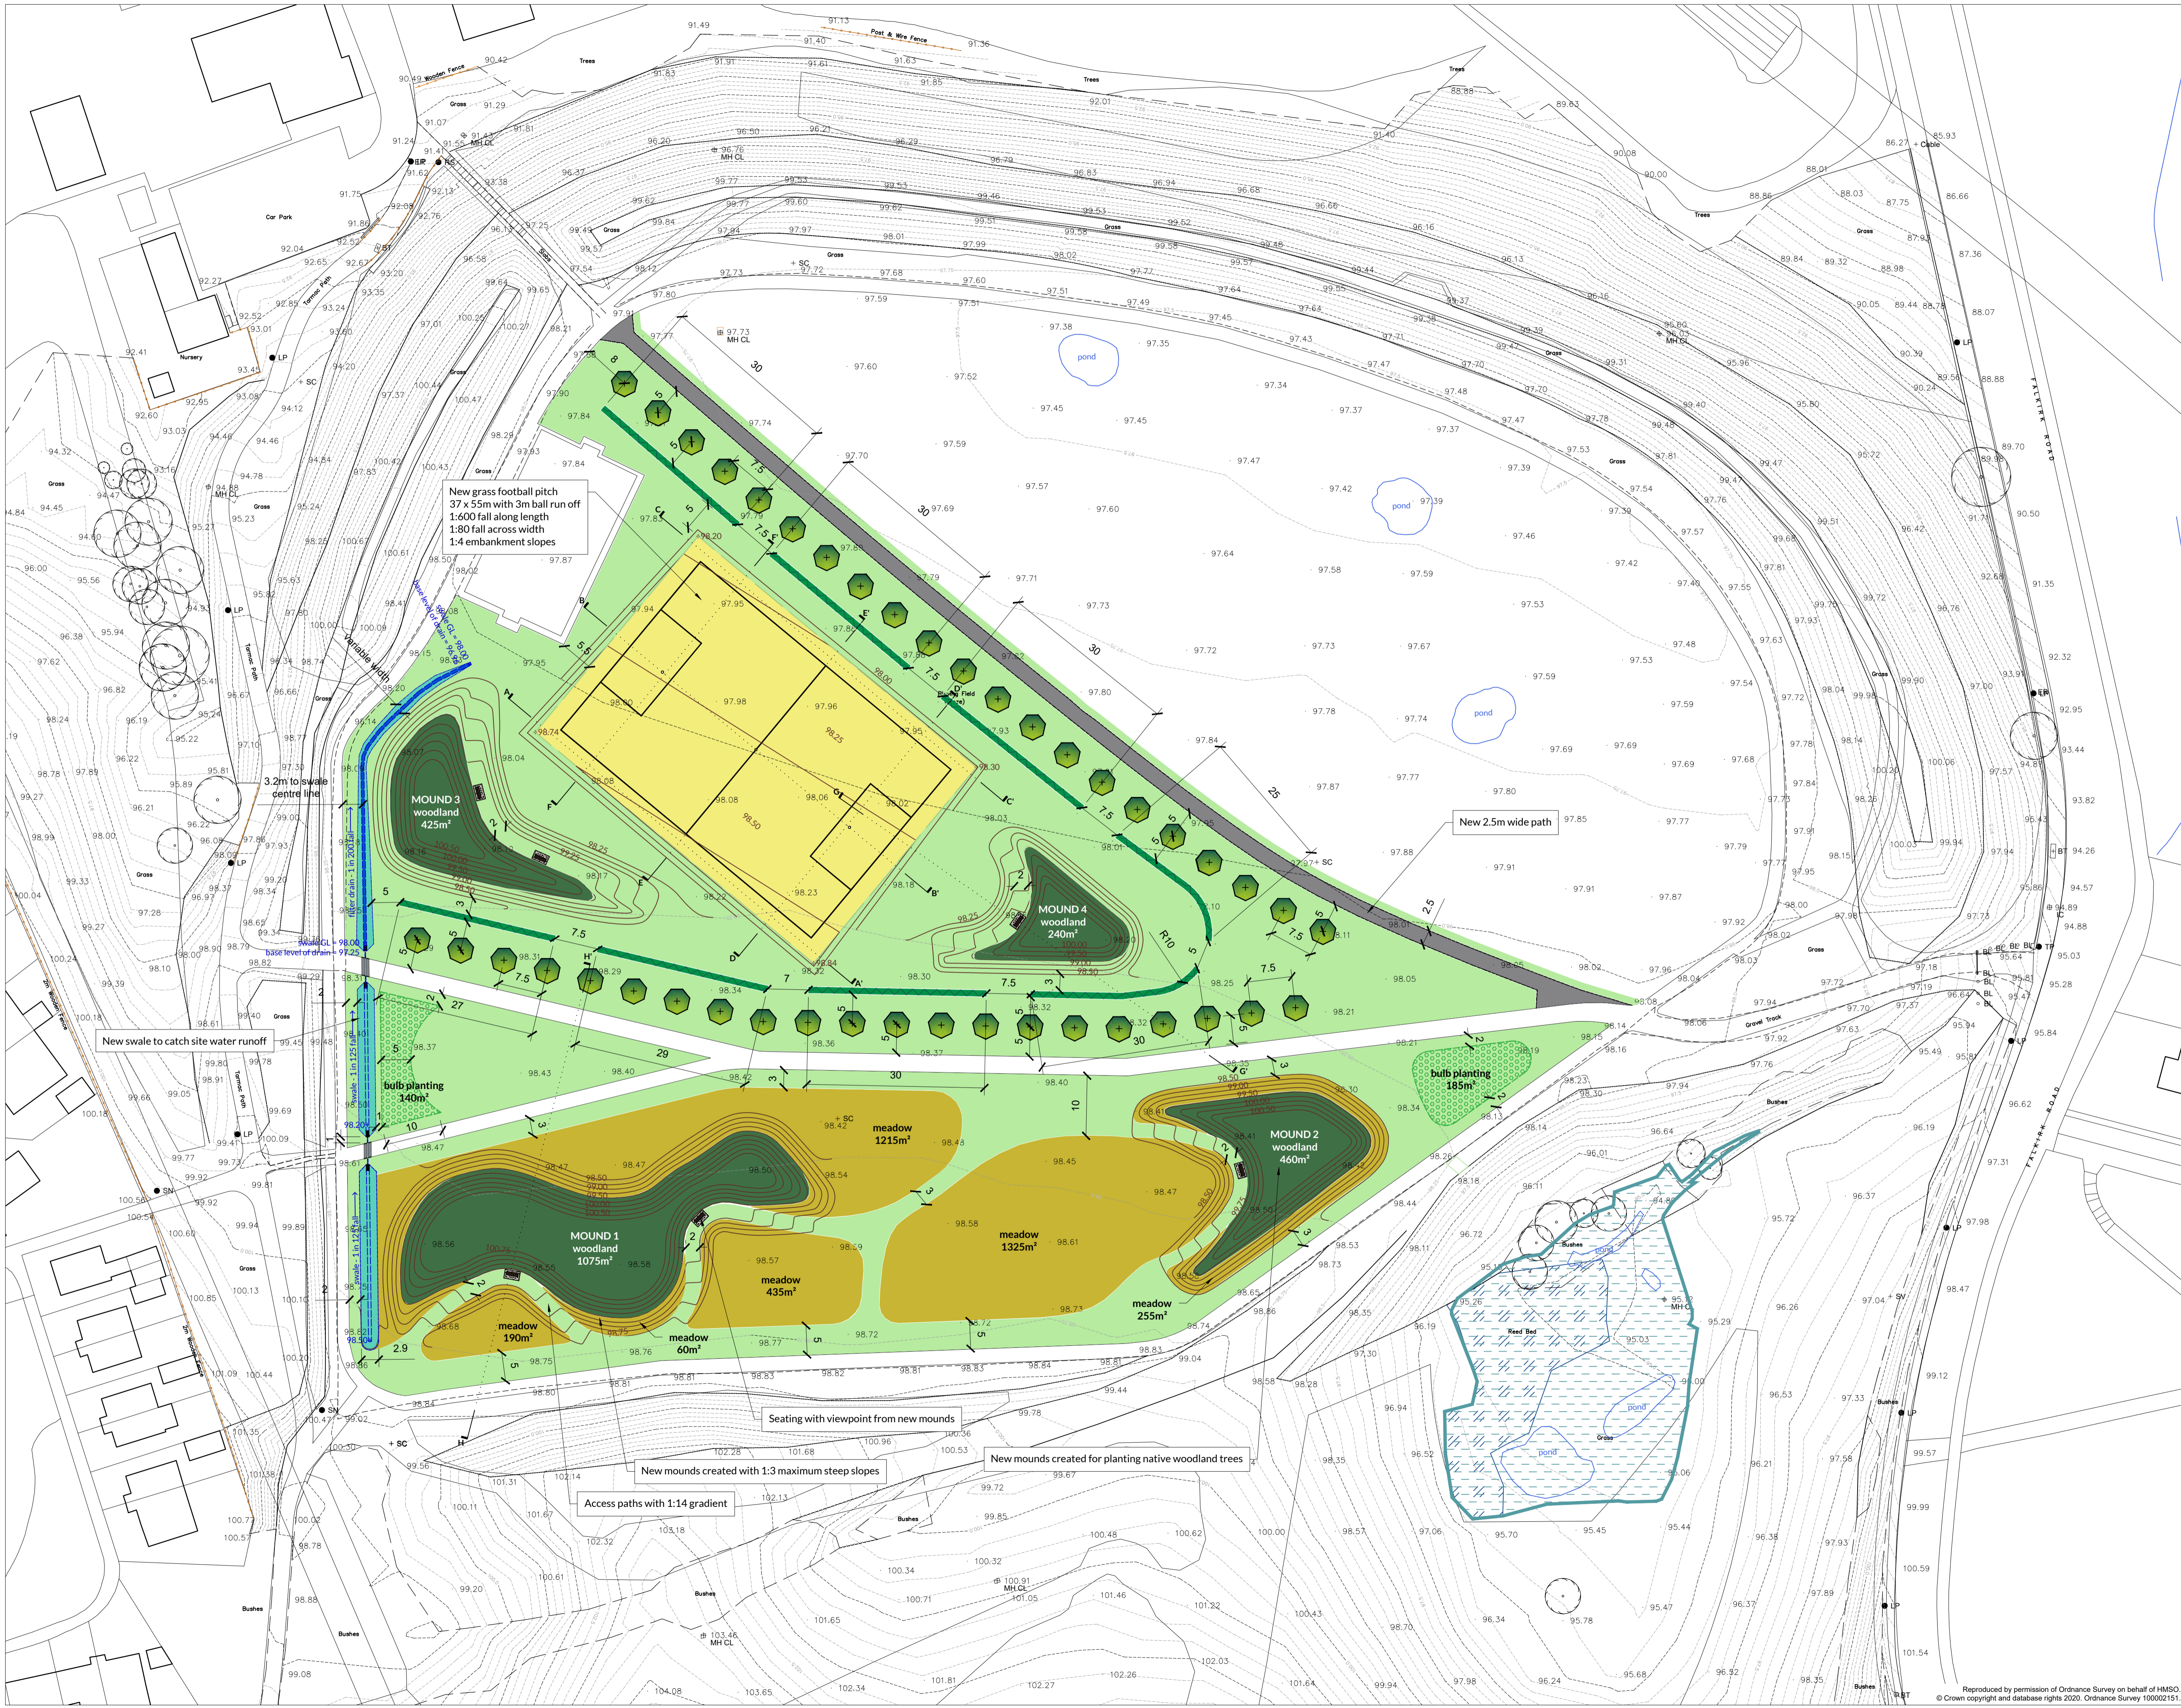


- Key:**
-  Proposed asphalt surface
 -  Proposed precast concrete edging
 -  Proposed native woodland planting
 -  Proposed heavy standard tree planting
 -  Proposed hedge planting
 -  Proposed grass seeding
 -  Proposed grass football pitch
 -  Proposed meadow seeding
 -  Proposed wet meadow seeding
 -  Proposed bulb planting
 -  Proposed swale
 -  Proposed 500mm wide soakaway/ filter drain
 -  Proposed channel drain
 -  Proposed swale inlet/ outlet
 -  Proposed 150mm diameter perforated pipe
 -  Existing wetland area
 -  Existing contours and spot heights
 -  Proposed contours and spot heights
 -  Proposed seating area



TENDER

C	08.11.2021	Piped drainage and bund removed, pitch levels revised for new gravel drainage layer, swale added to western boundary	--	--
B	21.07.2021	Existing wetland outline and bund added	--	--
A	12.07.2021	Woodland and meadow areas amended	--	--
Iss	Date	Issue Notes	Prepared	Checked

Project
Lionthorn
Phase 3
Client
Falkirk Council
Title
General Arrangement

Scale 1:500 @ A1	Status Tender
Job No. FK0626	Drawing No. GA001
	Issue C

